




SCALE 1:750

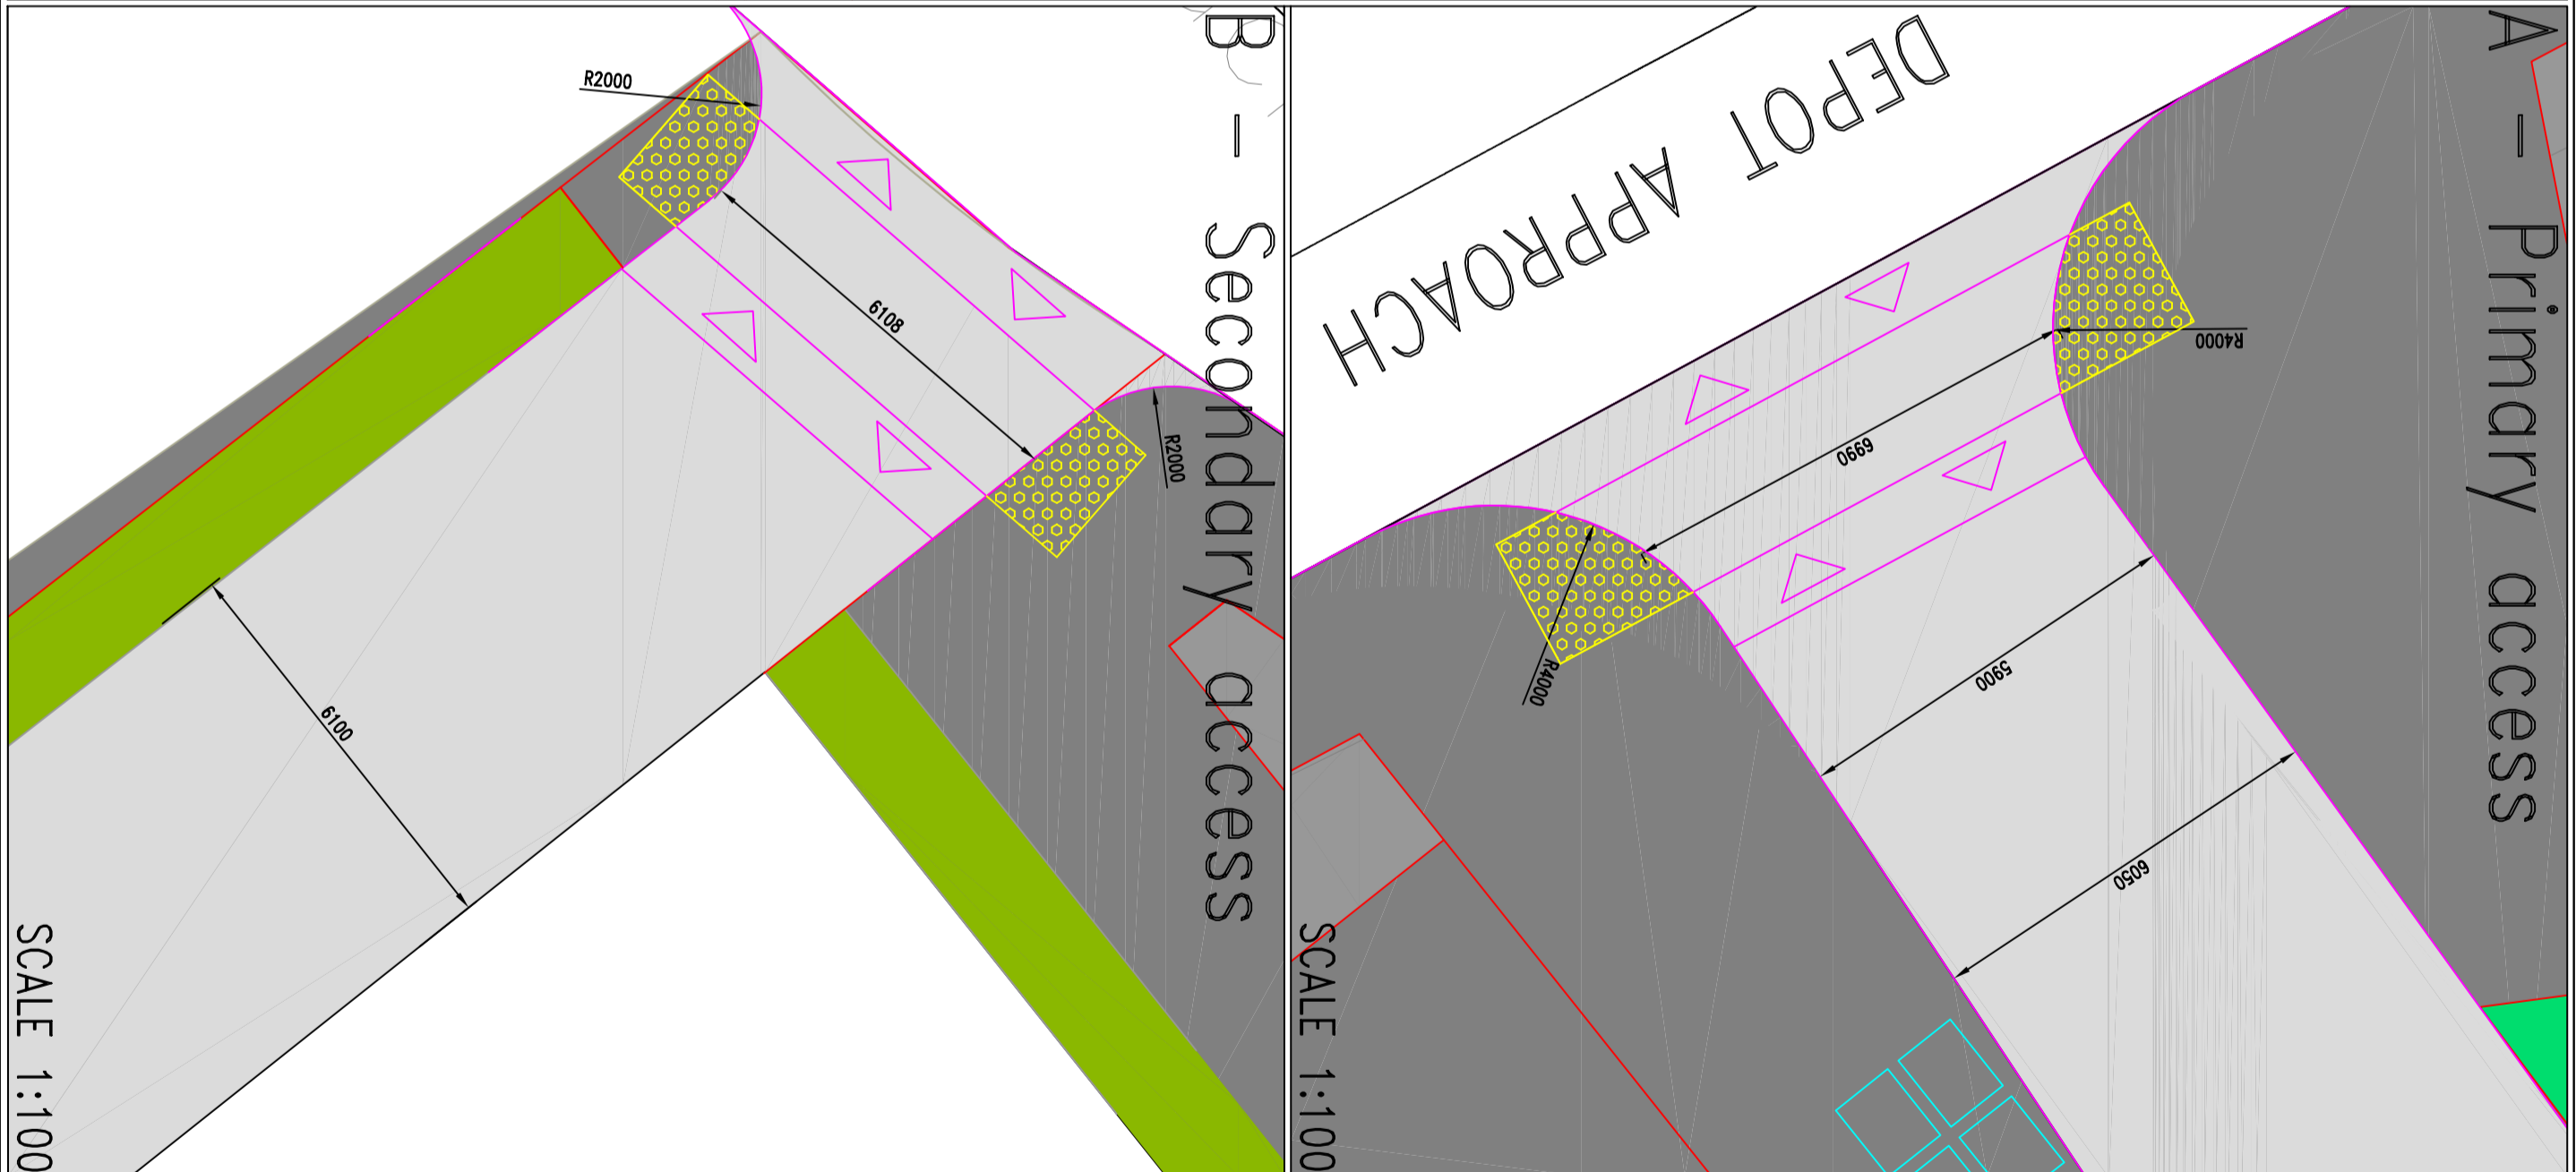

SCALE 1:100

IF YOU HAVE A QUERY CALL US
 SCALING FROM THIS DRAWING OR OBTAINING DIMENSIONS
 ELECTRONICALLY MAY NOT PROVIDE ACCURATE INFORMATION AND
 SHOULD BE AVOIDED. WORK ONLY FROM FIGURED DIMENSIONS.

NOTES

REV	DATE	REVISION DETAILS	BY



27 & 29 Hixon | Hoxton House | Upper Borough Walls | Bath | BA1 1RG
 TELEPHONE : 0117 837 4077

PROJECT TITLE
**LAND AT CRICKLEWOOD LANE
 NW2 1ES**

DRAWING TITLE
PROPOSED SITE ACCESS

CLIENT / ARCHITECT
MONTREAUX

SCALE	DRAWN
VARIABLES	AT A2
CHECKED	JPB
RF	APPROVED
RF	RF
DWG SIZE / DATE	DRAWING NUMBER
A2 JUNE 21	SK401
REV	-