


C:\USERS\ALISON\EDRIVE - EXTERIOR ARCHITECTURE LTD\1939_CRICKLEWOOD LANE\01 CAD\02 SHEET LAYOUT\EXA_1939_101.DWG

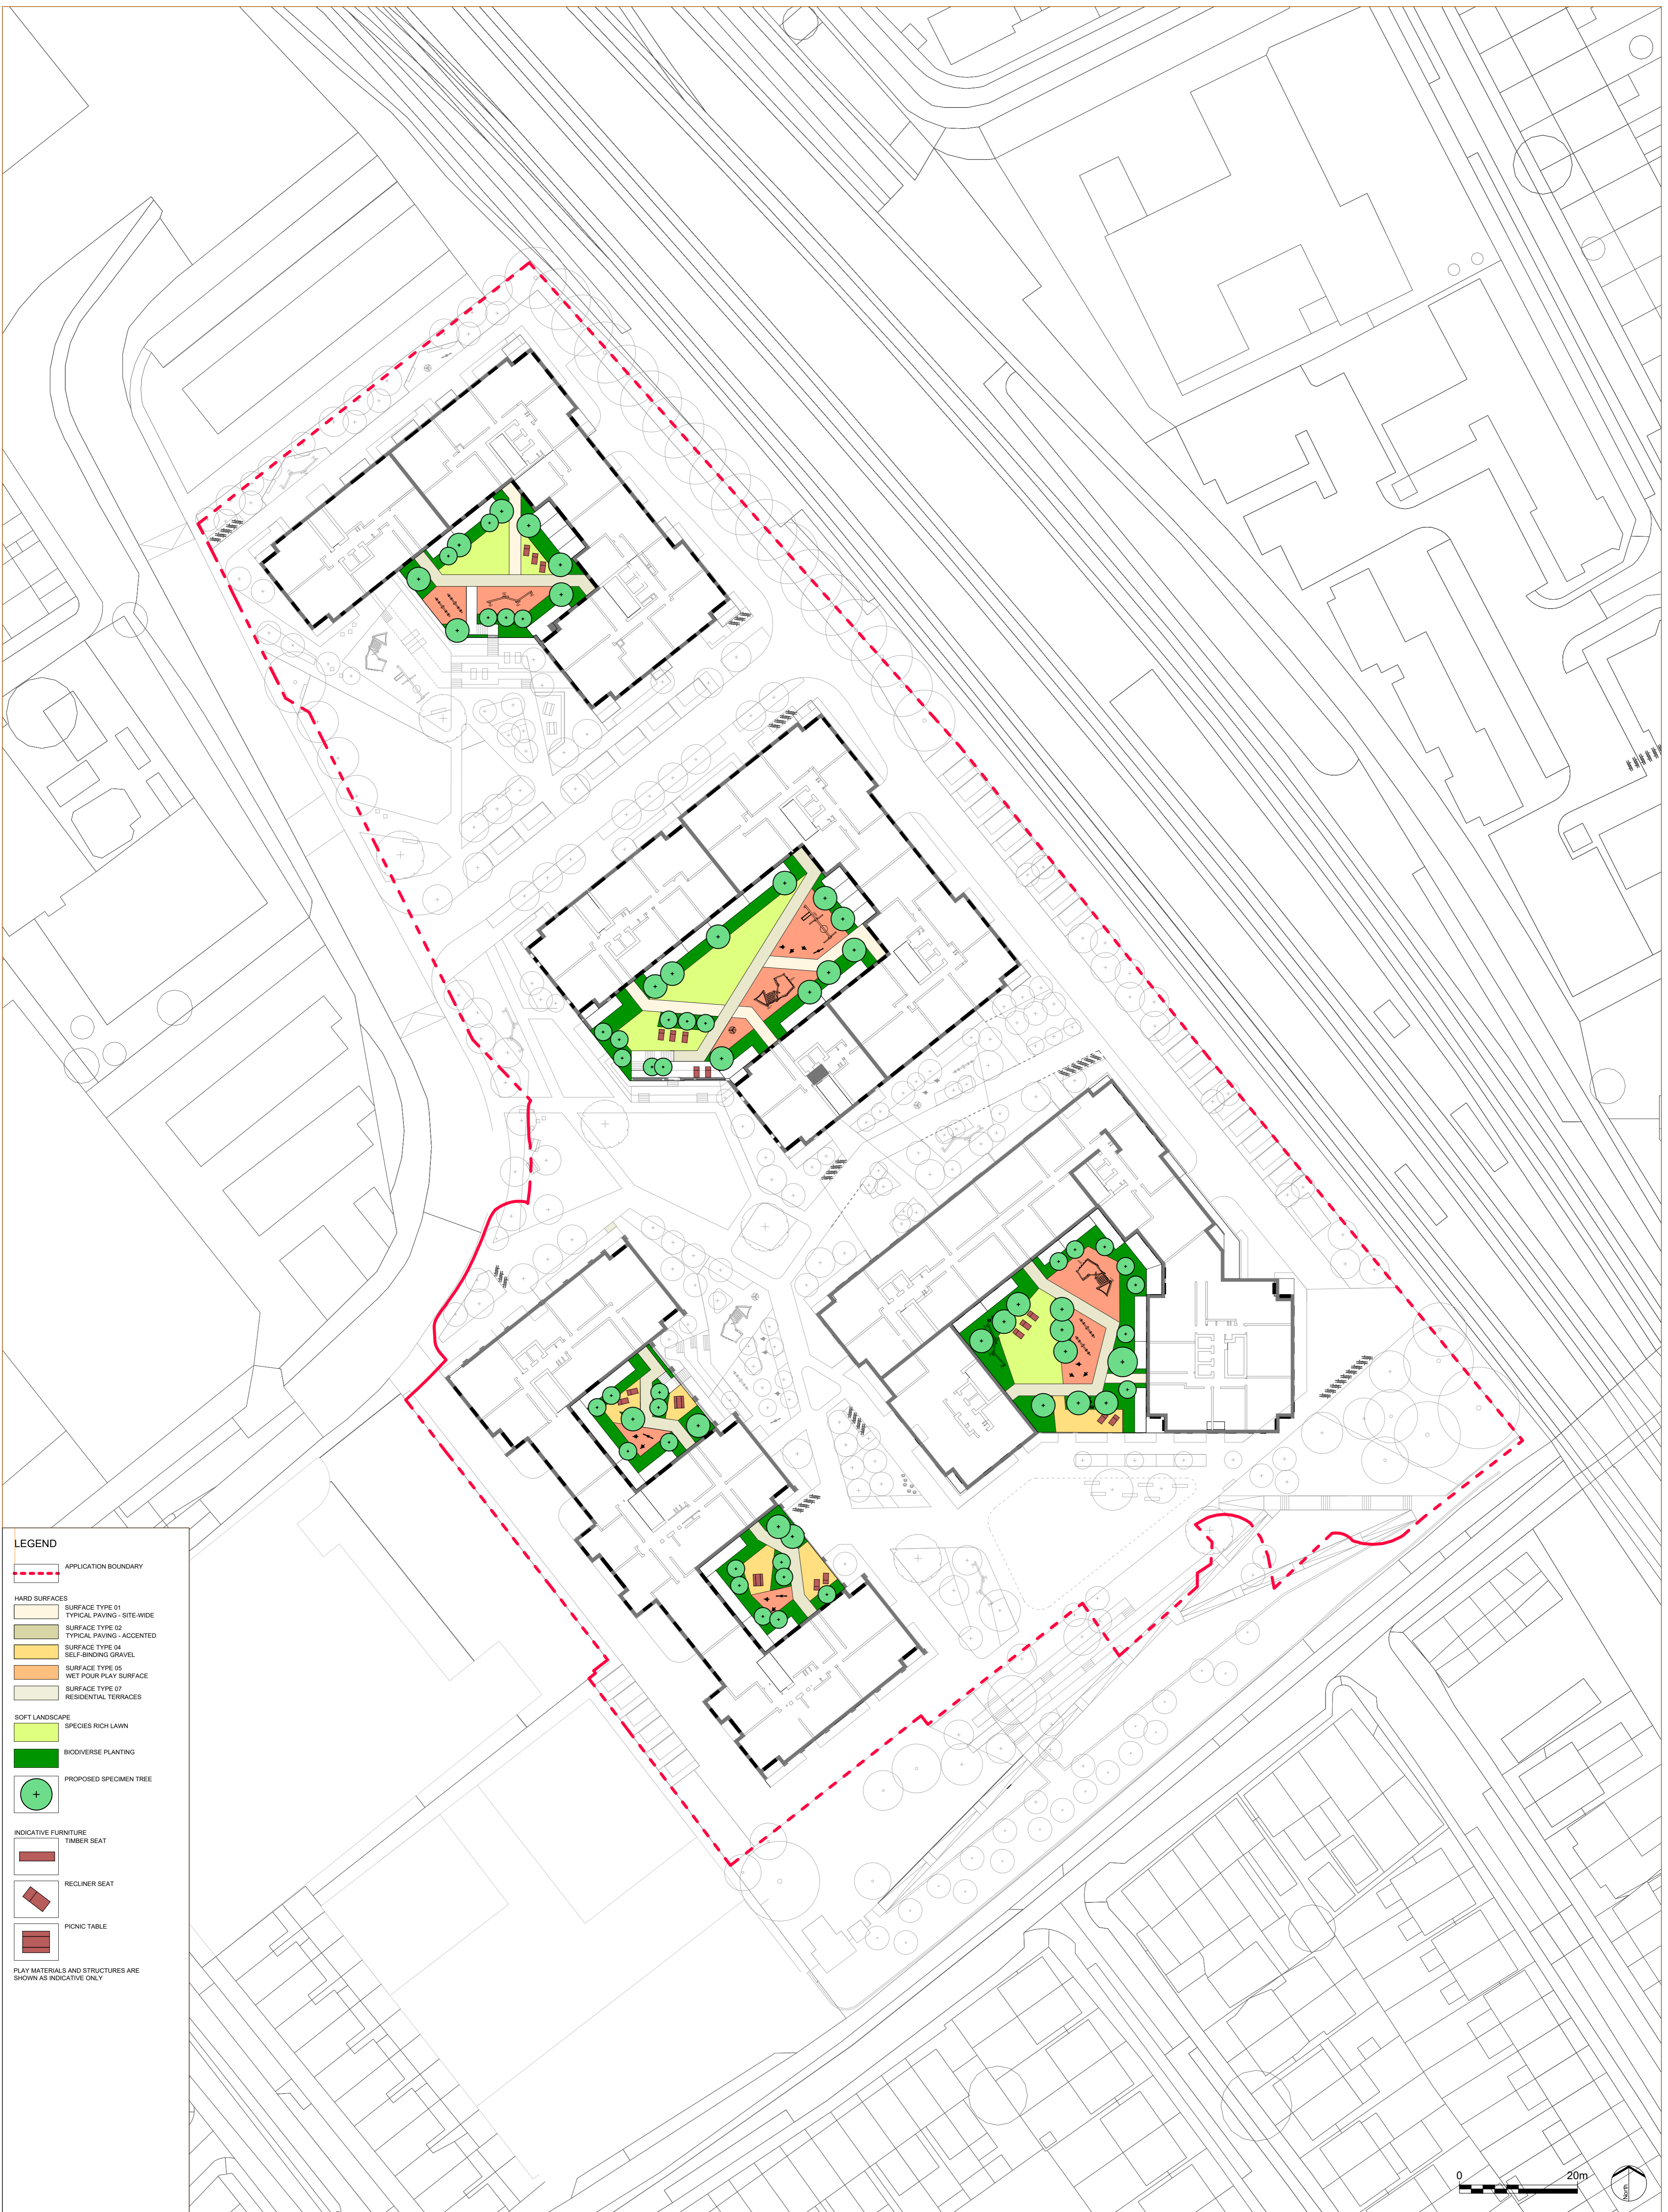

LEGEND

--- APPLICATION BOUNDARY

HARD SURFACES

- SURFACE TYPE 01 TYPICAL PAVING - SITE-WIDE
- SURFACE TYPE 02 TYPICAL PAVING - ACCENTED
- SURFACE TYPE 04 SELF-BINDING GRAVEL
- SURFACE TYPE 05 WET FOUR PLAY SURFACE
- SURFACE TYPE 07 RESIDENTIAL TERRACES

SOFT LANDSCAPE

- SPECIES RICH LAWN
- BIO-DIVERSE PLANTING
- PROPOSED SPECIMEN TREE

INDICATIVE FURNITURE

- TIMBER SEAT
- RECLINER SEAT
- PICNIC TABLE

PLAY MATERIALS AND STRUCTURES ARE SHOWN AS INDICATIVE ONLY



EXTERIOR ARCHITECTURE

LONDON
Unit 17.1, The Leather Market, 11-13 Weston Street, London, SE1 3ER

MANCHESTER
Studio 537, The Royal Exchange, St Anns Square, Manchester, M2 7DH

E-MAIL office@exteriorarchitecture.com
WEB www.exteriorarchitecture.com

Client
MONTREAUX

No dimensions are to be scaled from this drawing.
All dimensions are to be checked on site.
Area measurements for indicative purposes only.

This drawing is the property of Exterior Architecture Ltd.
No part of the drawing may be reproduced in any manner
without permission from Exterior Architecture Ltd.

Rev	Description	Date
C	FOR INFORMATION	30.07.2020
B	FOR INFORMATION	17.07.2020
A	FOR INFORMATION	11.06.2020
-	DRAFT - FOR INFORMATION	13.12.2019

Project title
Cricklewood Lane

Drawing title
**GENERAL ARRANGEMENT PLAN -
PODIUM LEVEL**

Issued By London	Scale 1:500 @ A1	T: 020 7978 2101
Status FOR INFORMATION	Date 13.12.2019	Drawn ExA
		Checked HS
		Approved SM
Drawing number ExA_1939_101		Revision C