
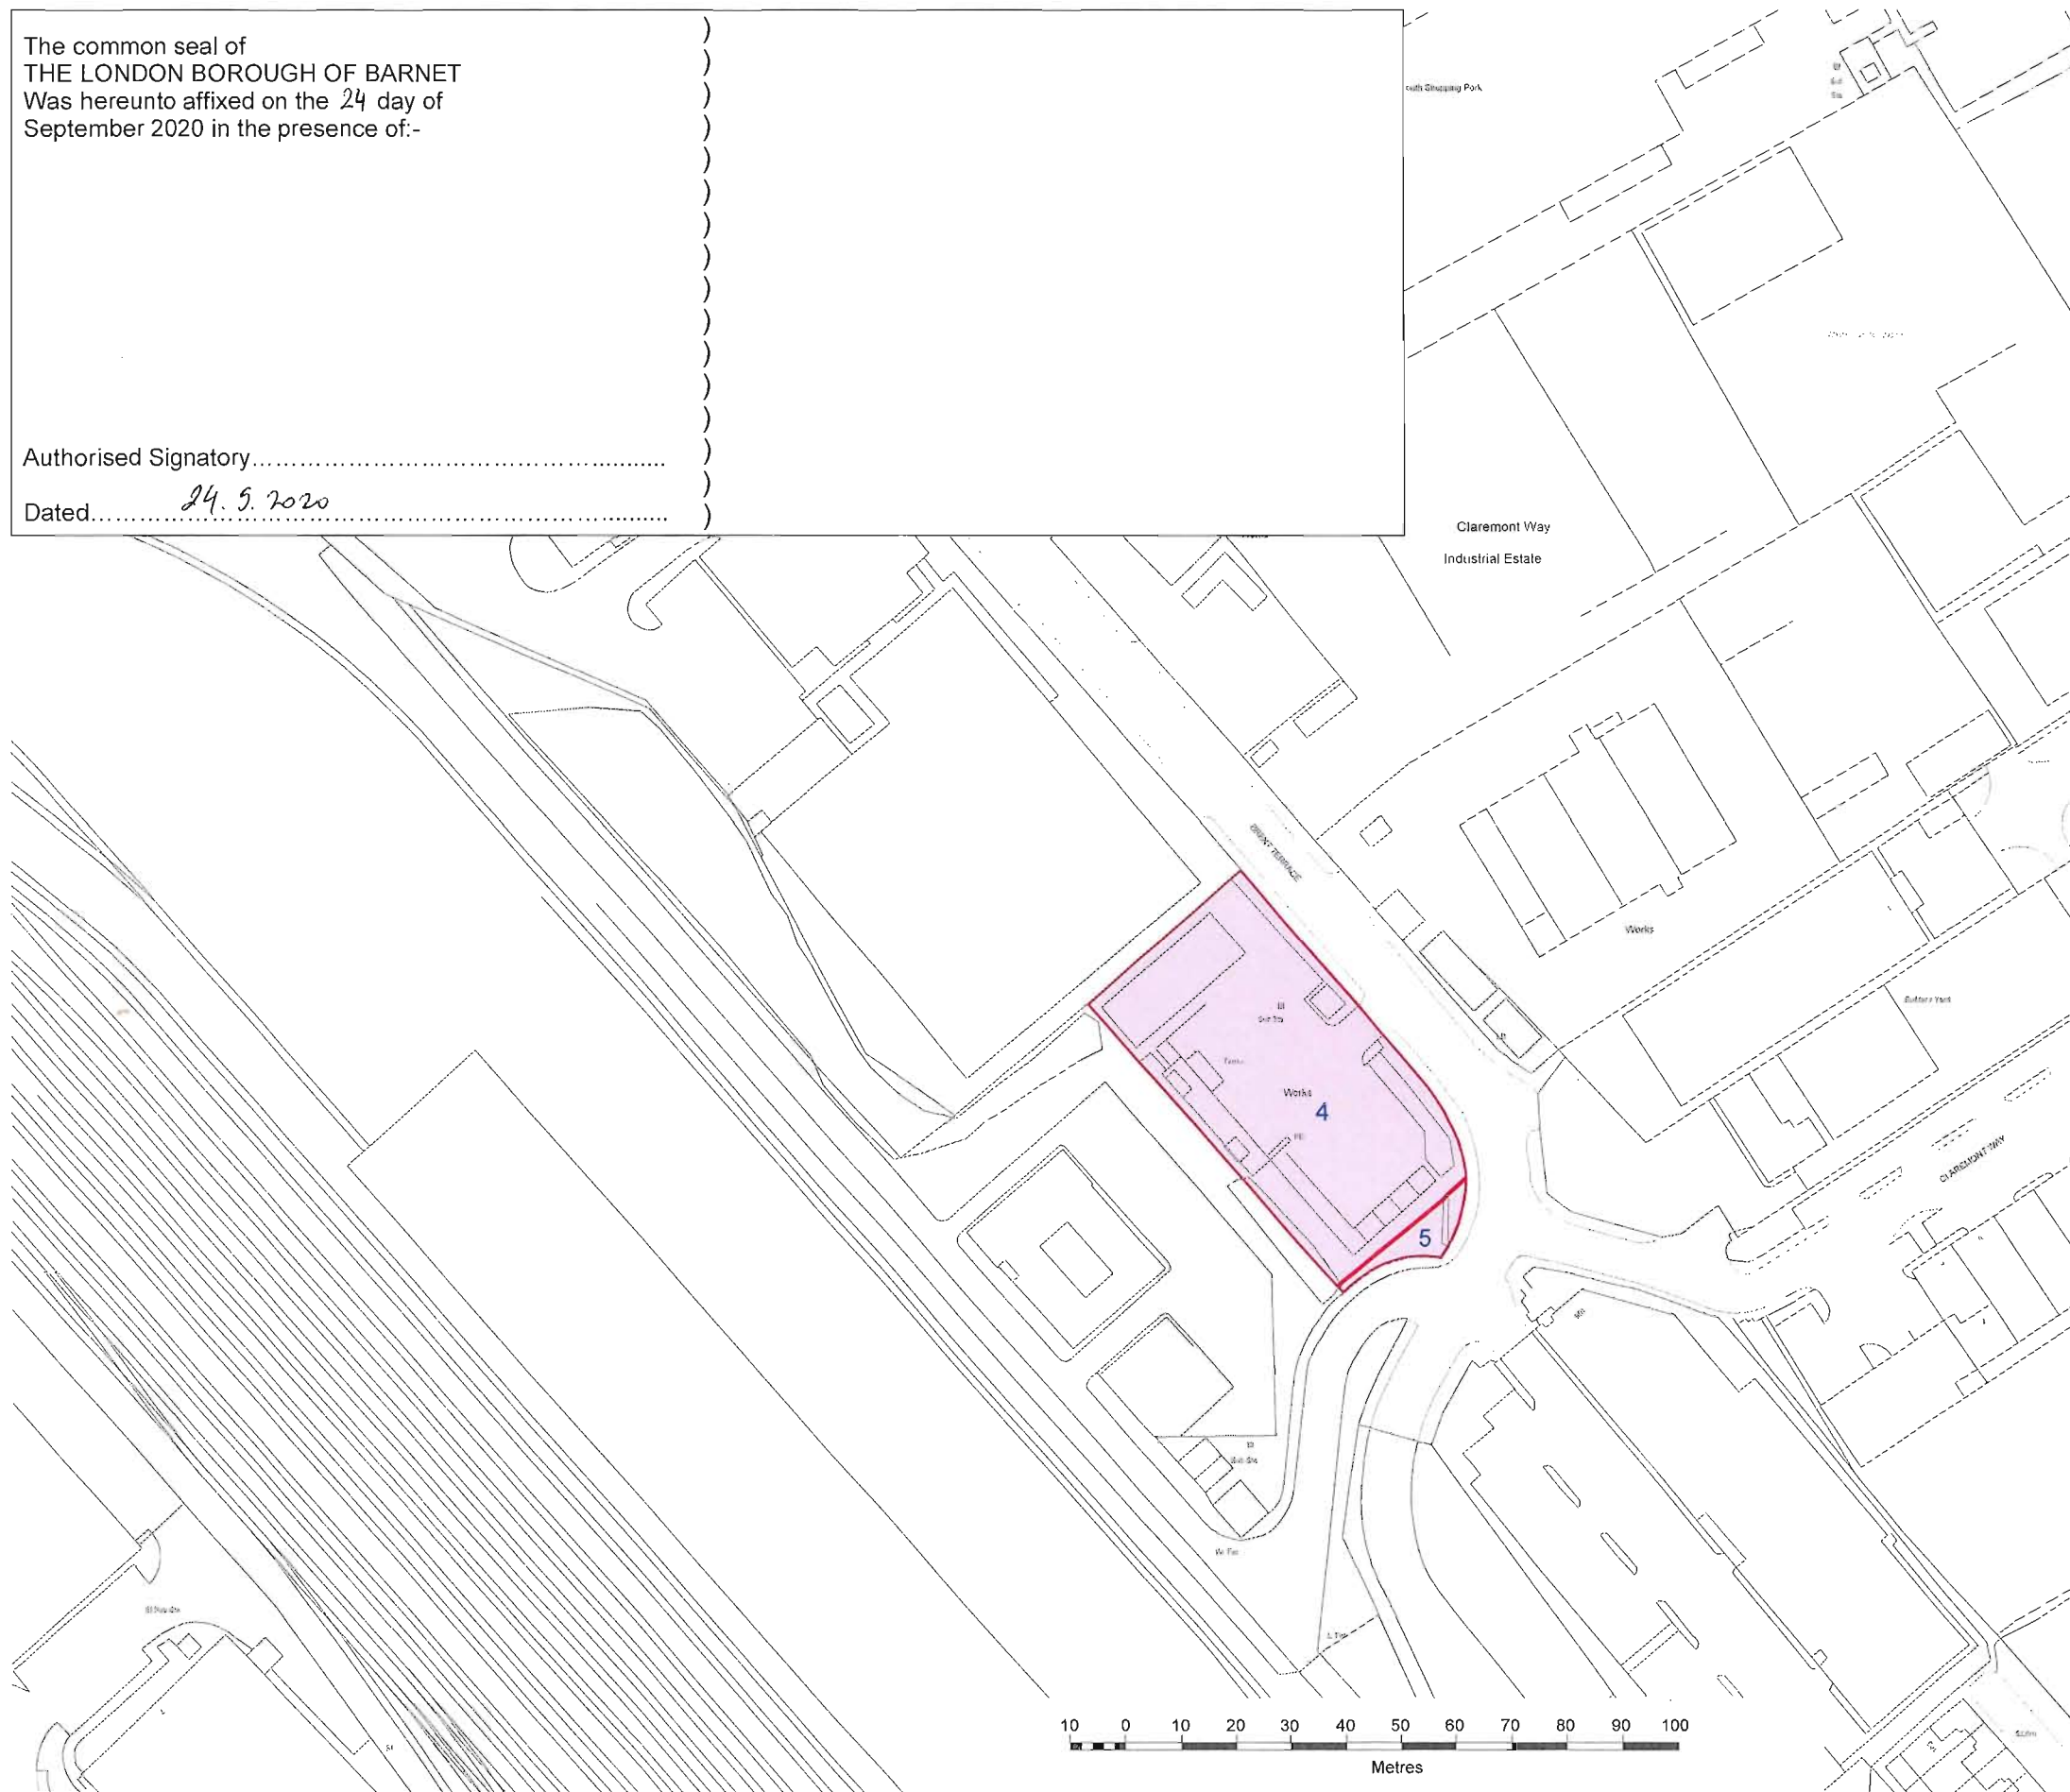


The London Borough of Barnet (Brent Cross Cricklewood) Compulsory Purchase Order (No.3) 2016 Plan referred to in General Vesting Declaration (No.3) - Plots 4 and 5

The common seal of
THE LONDON BOROUGH OF BARNET
Was hereunto affixed on the 24 day of
September 2020 in the presence of:-

Authorised Signatory.....
Dated..... 24.9.2020

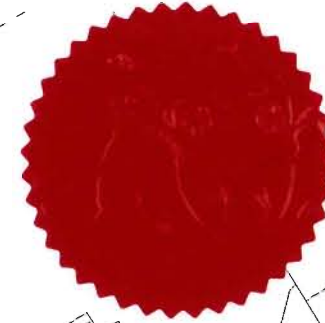

Produced by: Terraquest Solutions Limited
Quayside Tower
252 - 260 Broad Street
Birmingham
B1 2HF
www.terraquest.co.uk
0121 234 1300

Delivered to: The London Borough of Barnet
North London Business Park
Oakleigh Road South
London
N11 1NP
www.barnet.gov.uk
020 8359 2000



Based upon Ordnance Survey © Crown copyright 2014
All rights reserved. AIT Spatial Ltd (BXC Project)
Licence number: 100044821

Key:
[Pink Box] Land to be acquired

Business Unit: Land Referencing		Status: Final			
Approved By MHE	Date Approved 21/09/2020	Checked By RGU	Date Checked 18/09/2020	Drawn By DDU	Date Drawn 18/09/2020

Title:
The London Borough of Barnet (Brent Cross Cricklewood)
Compulsory Purchase Order (No. 3) 2016
Plan referred to in General Vesting Declaration (No. 3) -
Plots 4 and 5

Date of Issue: 21/09/2020	Project Code: 1166-7666	Scale: 1:1,250 @A3
Drawing Reference: 1166-7666/002352		Version: 1.0